




A BOND ROAD LOOKING EAST

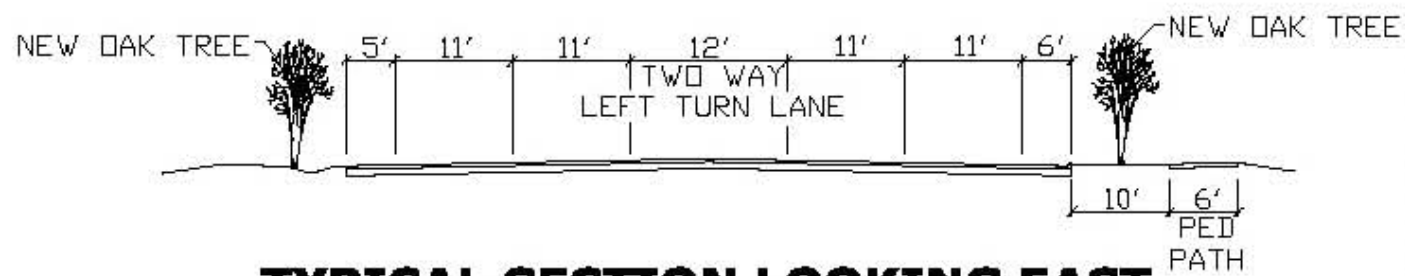

TYPICAL SECTION LOOKING EAST

